



# VNDL

BY WESTERN LIGHTING

## VANDAL RESISTANT 14 GAUGE STEEL DIRECTIONAL AND EXIT SIGN

### SPECIFICATIONS

<p><b>HOUSING:</b> 14 GA single-face, double faced and double faced with access panel fastened with two stainless steel spanner head tamper proof screws. For triangular shape double-faced sign specify "-14" and consult factory. Interior wire way is made of 20 GA steel, painted after fabrication.</p> <p><b>INSCRIPTION:</b> Full 6" high x 3/4" stroke red letters on phosphorescent backed panel. Red letters on white "-R/W". Green letters on white "-G/W". Consult factory for special inscriptions and graphics "-SG".</p> <p><b>LAMPS:</b> Two medium base sockets with 30A-15 130 volt incandescent lamps "-M", Two 20T6-1/2 DC incandescent lamps "-LL". Two 15T6/DC incandescent lamps "-LL15". Two 7 watt compact fluorescent "-PL-7".</p> <p><b>VOLTAGE:</b> Fluorescent 120 or 277, Incandescent 120 volts only.</p>	<p><b>FINISH:</b> White powder coat finish standard "-WH". Black "-BL" or Medium bronze "-MB" available on special order. Consult factory for availability.</p> <p><b>MOUNTING:</b> Knockouts are provided on top, side and back. 14 GA canopy kit available, see (OPTIONS).</p> <p><b>OPTIONS:</b> Standard panel lens is clear 1/4" tempered glass "-GLS". For polycarbonate panel lens 1/4" thick "-PC". For canopy kit specify "-CPY".</p> <p><b>CODES:</b> Complies with UL-924 NEC and Life Safety Code. Meets the Municipal Code of Chicago and approved by the Chicago Bureau of Fire Prevention. UL listed.</p> <p><b>DIMENSIONS:</b> Height 9 1/8" Width 12 1/4" Depth 3 1/8"</p>
--	---

### ORDERING CODE

SERIES	INSCRIPTION	LAMPS	VOLTAGE	FINISH	OPTIONS
<b>VNDL</b>	<b>+</b>	<b>+</b>	<b>+</b>	<b>+</b>	<b>+</b>
	(*CODE)-R/W (*CODE)-G/W (*CODE)-SG  *SEE BELOW	M LL PL7	120 277	WH BL MB	PC GLS CPY
	<u>SINGLE FACE EXIT</u>	<u>DOUBLE FACE EXIT</u>	<u>SINGLE FACE STAIRS</u>	<u>DOUBLE FACE STAIRS</u>	
NO ARROWS	3	18	2A	17A	
ARROW RIGHT	6	21	5A	20A	
ARROW LEFT	9	21	8A	20A	
DOUBLE ARROW	12	24	11A	23A	





**WESTERN LIGHTING, INC.**

2349 N. 17th Ave. • Franklin Park, IL 60131-3432  
(847) 451-7200 • Fax: (847) 451-7275



© 1995 WESTERN LIGHTING INC  
VNDL-USA-1.1

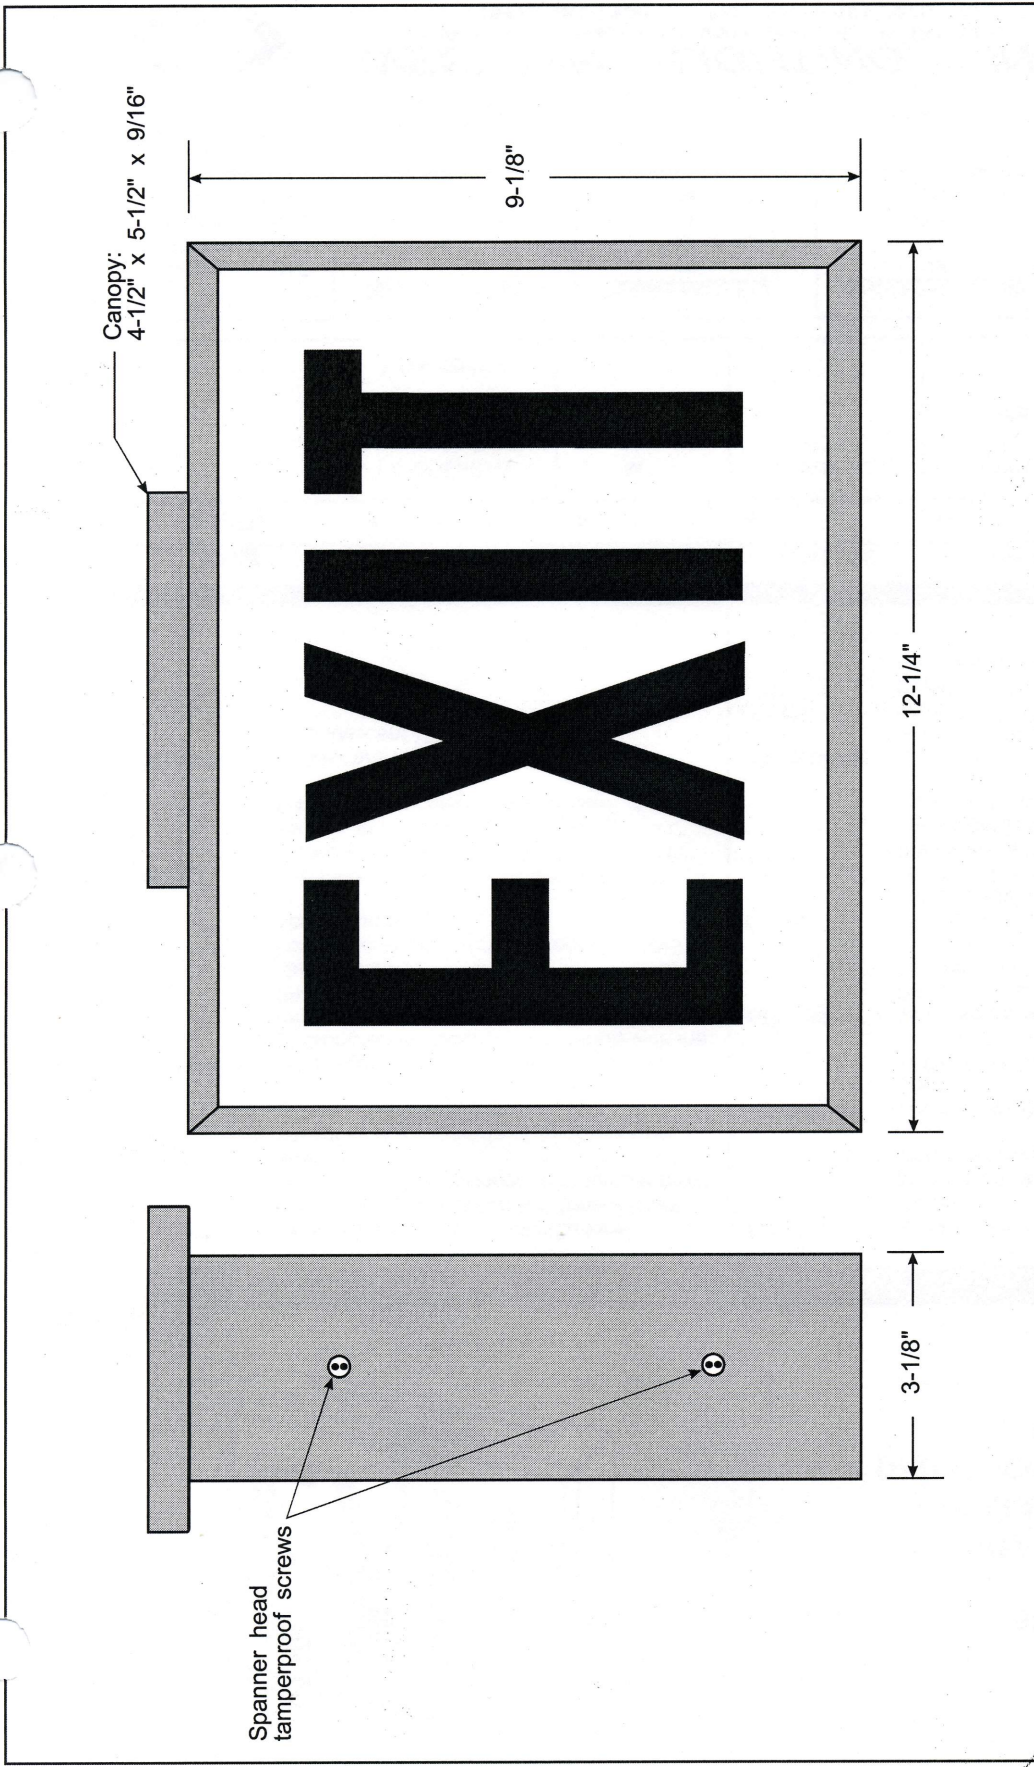

Drawing #:	VNDL1.1	Date:	4-4-91	Revised:		Scale:	NTS
<b>VNDL Series Exit and Stair Fixture</b> <b>Dimensions</b>							
 <b>WESTERN LIGHTING, INC.</b> 2349 N. 17th Ave. Franklin Park, IL 60131 (847)451-7200 • Fax (847)451-7275				