



VNDL

BY WESTERN LIGHTING

**VANDAL RESISTANT
14 GAUGE STEEL
DIRECTIONAL ANEXIT SIGN
LED, FLUORESCENT,
INCANDESCENT
A/C ONLY**

SPECIFICATIONS

<p>HOUSING: 14 GA single-face, double faced and double faced with access panel fastened with two stainless steel spanner head tamper proof screws. For triangular shape double-faced sign specify "-14" and consult factory. Interior wire way is made of 20 GA steel, painted after fabrication.</p> <p>INSCRIPTION: Full 6" high x 3/4" stroke red letters on phosphorescent backed panel. Red letters on white "-R/W". Green letters on white "-G/W". Consult factory for special inscriptions and graphics "-SG".</p> <p>LAMPS: 4.1 w WHITE LED "-LED" Two 7 watt compact fluorescent "-PL-7". Two 20T6-1/2 DC incandescent lamps "-LL". Two medium base sockets with 30A-15 130 volt incandescent lamps "-M".</p> <p>VOLTAGE: LED 120-277 Fluorescent 120 or 277, Incandescent 120 volts only.</p>	<p>FINISH: White powder coat finish standard "-WH". Black "-BL" or Medium bronze "-MB" available on special order. Consult factory for availability.</p> <p>MOUNTING: Knockouts are provided on top, side and back. 14 GA canopy kit available, see (OPTIONS).</p> <p>OPTIONS: Standard panel lens is clear 1/4" tempered glass "-GLS". For polycarbonate panel lens 1/4" thick "-PC". For canopy kit specify "-CPY".</p> <p>CODES: Complies with UL-924 NEC and Life Safety Code. Meets the Municipal Code of Chicago and approved by the Chicago Bureau of Fire Prevention. ETL LISTED</p> <p>DIMENSIONS: Height 9 1/8" Width 12 1/4" Depth 3 1/8"</p>
--	---

ORDERING CODE

SERIES	INSCRIPTION	LAMPS	VOLTAGE	FINISH	OPTIONS
VNDL	+	+	+	+	+
	(*CODE)-R/W (*CODE)-G/W (*CODE)-SG *SEE BELOW	LED PL7 LL M	120 277	WH BL MB	PC GLS CPY

	<u>SINGLE FACE EXIT</u>	<u>DOUBLE FACE EXIT</u>	<u>SINGLE FACE STAIRS</u>	<u>DOUBLE FACE STAIRS</u>
NO ARROWS	3	18	2A	17A
ARROW RIGHT	6	21	5A	20A
ARROW LEFT	9	21	8A	20A
DOUBLE ARROW	12	24	11A	23A




WESTERN LIGHTING, INC.

2349 N. 17th Ave. • Franklin Park, IL 60131-3432
(847) 451-7200 • Fax: (847) 451-7275



© 2010 WESTERN LIGHTING INC
VNDL-LED-2010-3

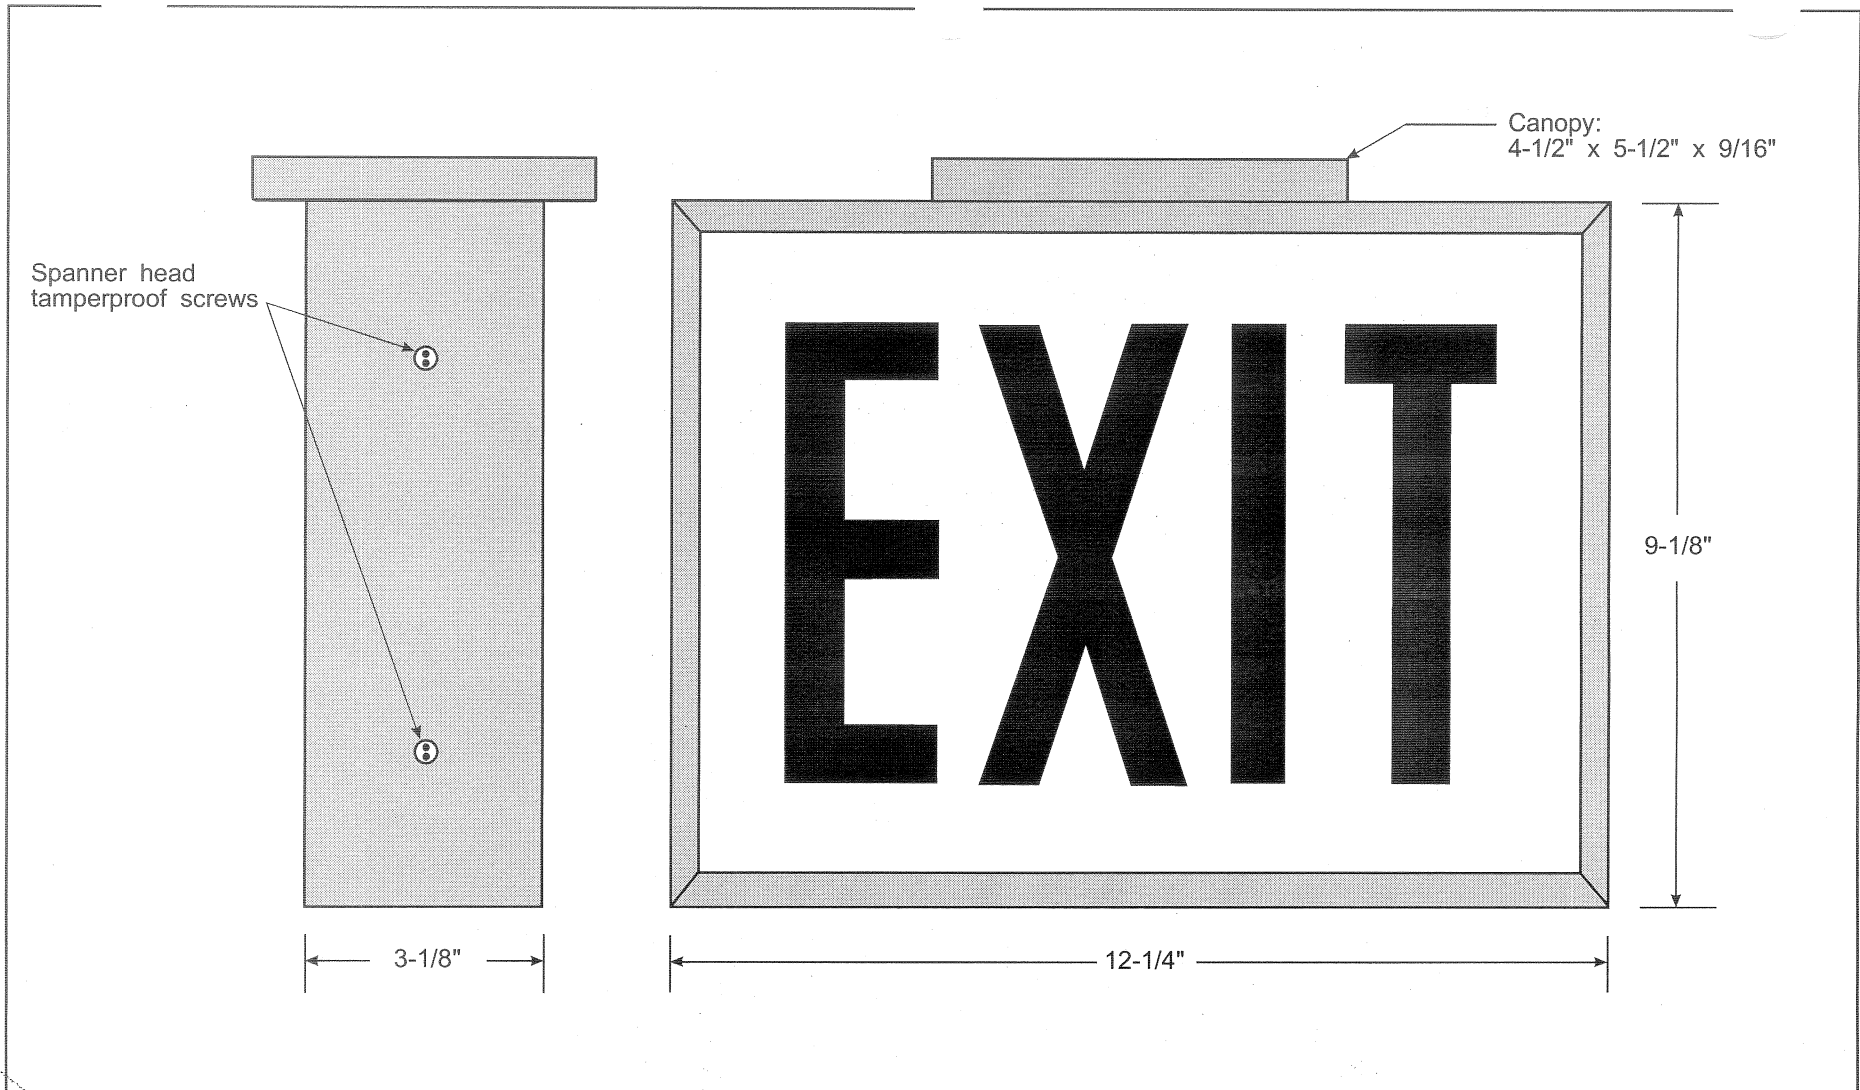

Drawing #: VNDL1.1	Date: 4-4-91	Revised:	Scale: NTS
-----------------------	-----------------	----------	---------------

VNDL Series Exit and Stair Fixture
Dimensions



WESTERN LIGHTING, INC.
2349 N. 17th Ave. Franklin Park, IL 60131
(847)451-7200 • Fax (847)451-7275

